


This drawing is to be read in conjunction with drawings prepared by the architects, structural engineers and service consultants and all other relevant details and information. Any queries or discrepancies must be reported immediately to the architect.

Do not scale: use figured dimensions only.

All dimensions must be verified by the main contractor before the commencement on site of any item of work or the preparation of shop drawings for their own work or that of sub-contractor or suppliers.

- KEY**
- Site boundary
 - Ownership boundary

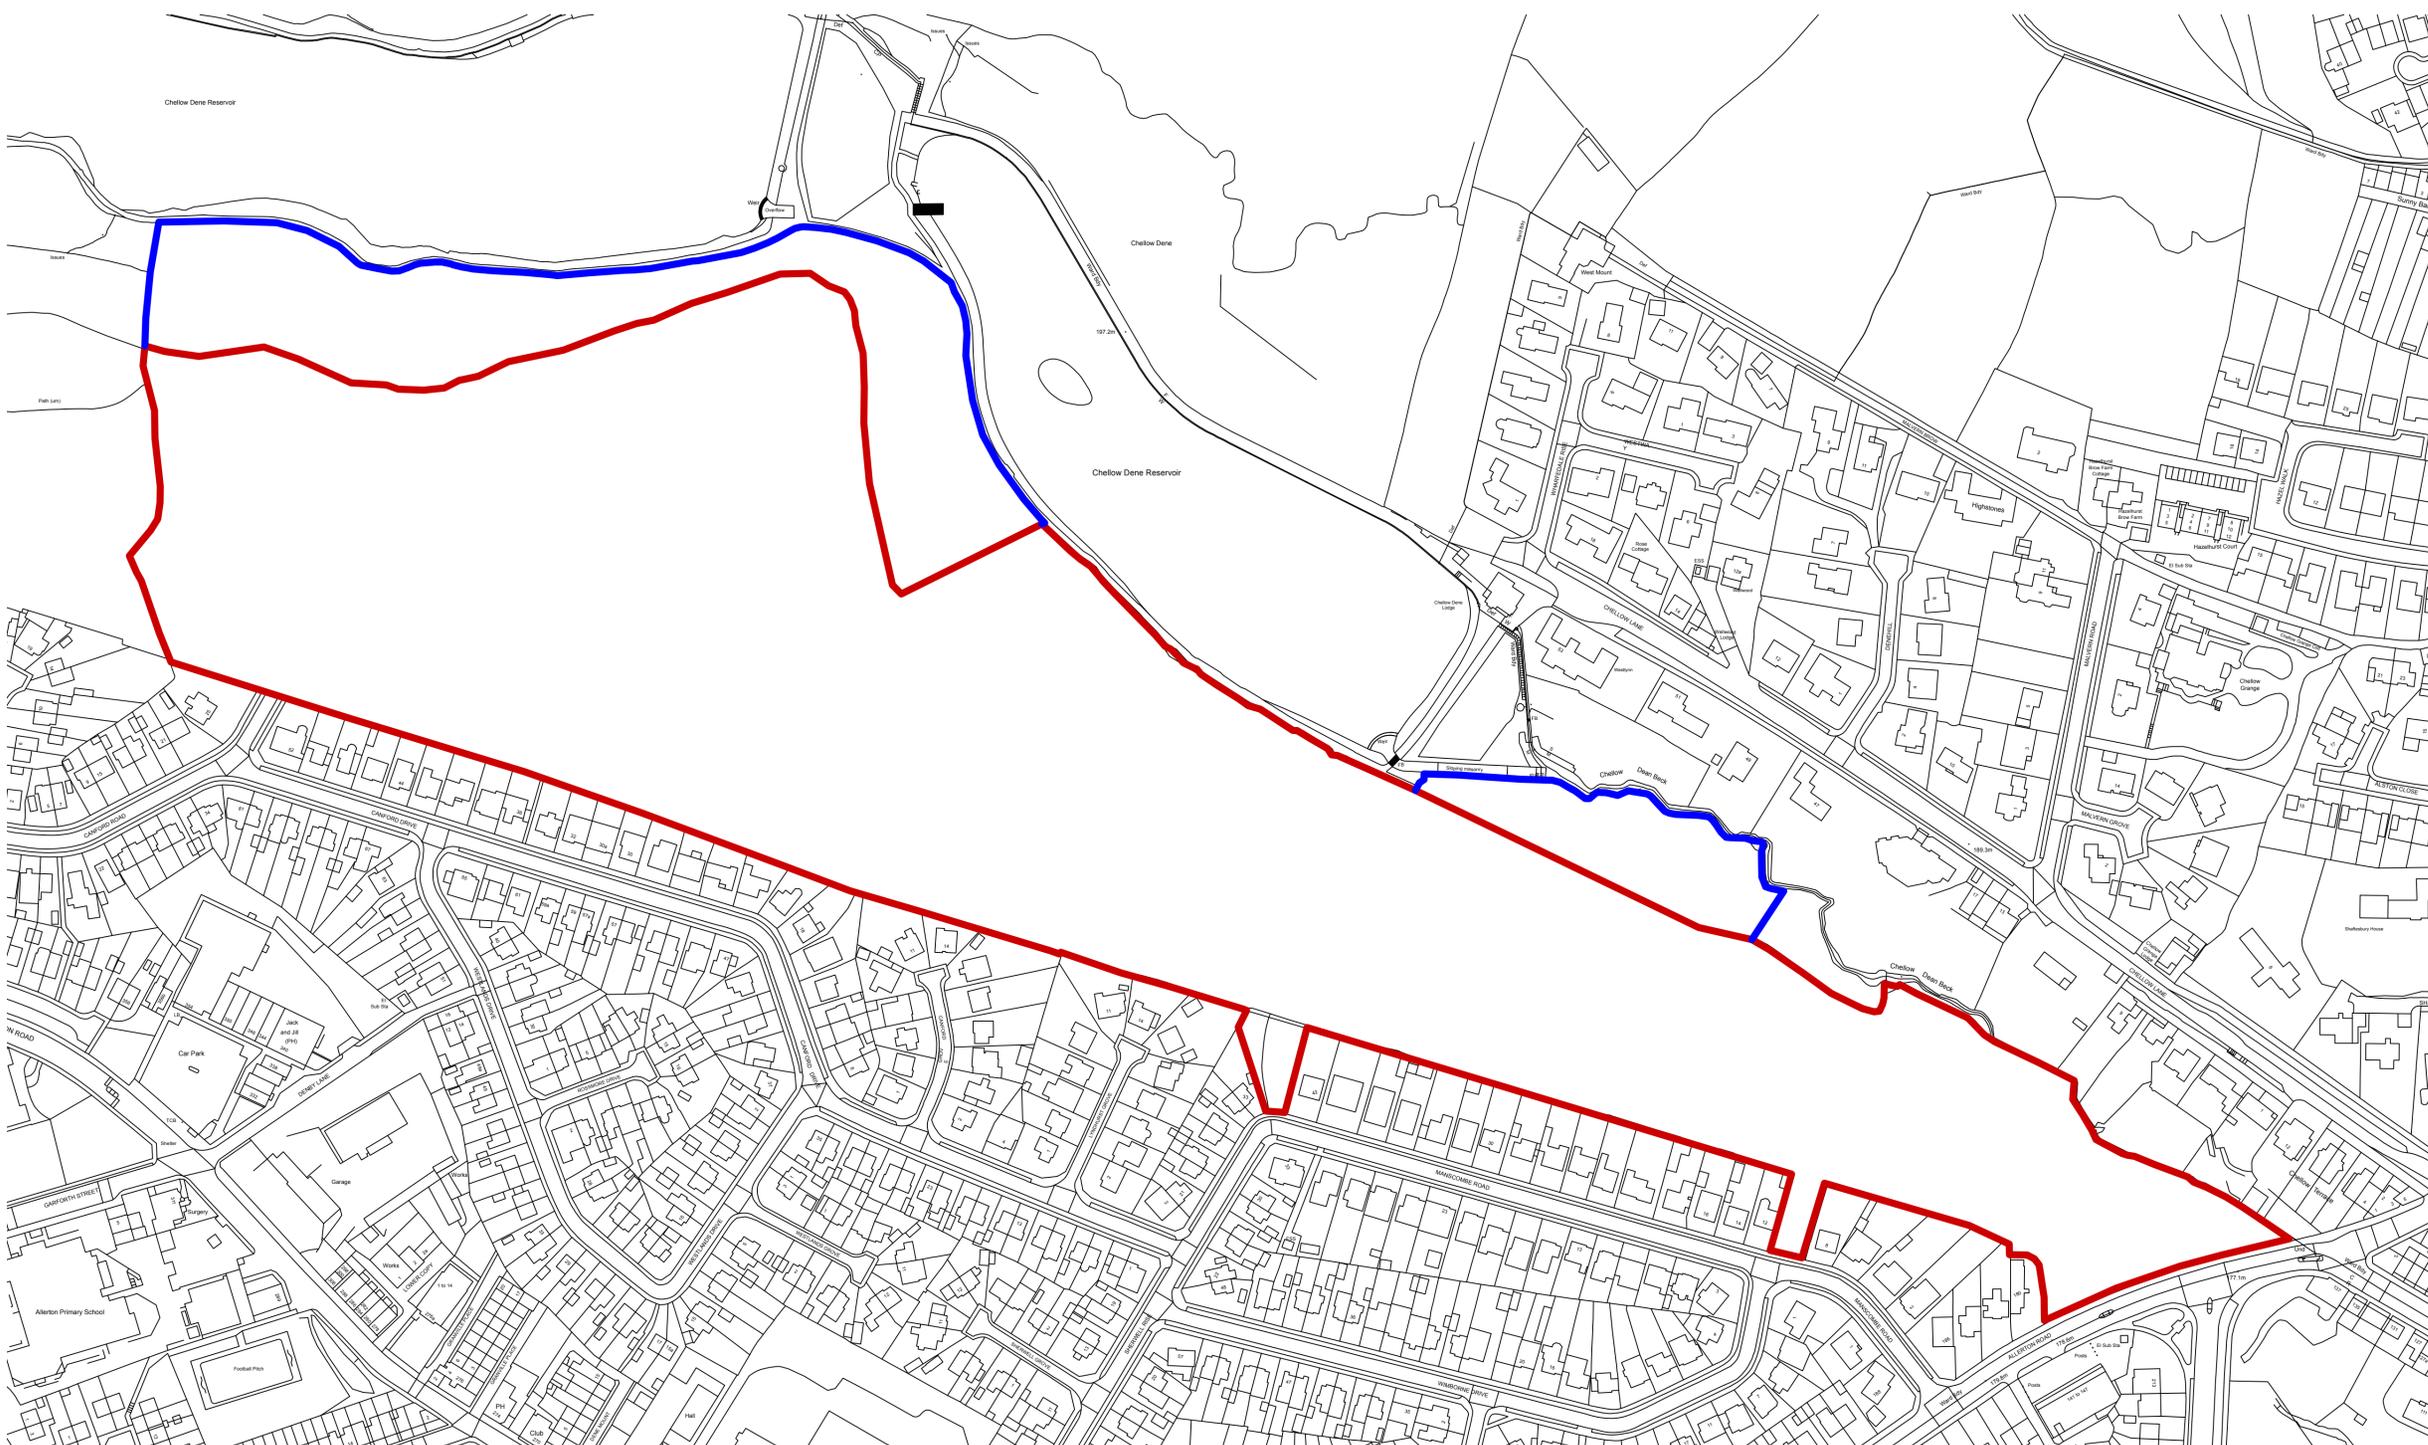

Rev	Date	Drawn by	Description

PLANNING

Allerton Rd, Bratford



Drawing title
Location Plan

Date	drawn by	checked	Phase
Nov '25	SM	GK	■
Scale	1:1500@A1	Rev. P01	
Drawing number	DJA-GSA-SW-XX-DR-A-1100		Previous Drwg no:

architecture master planning urban design

Gardner Stewart Architects
5.1.2 The Leather Market
11-13 Weston St, Bermondsey
London SE1 2ER
T: 020 7620 5225
E: info@gsa-studios.com
W: www.gsa-studios.com

